


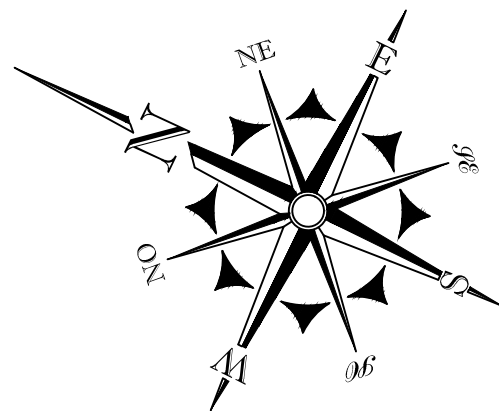

BLOQUE A		
LOTE	AREA	
	m²	Vr²
1	294.65	422.60
2	200.00	286.85
3	200.00	286.85
4	200.00	286.85
5	200.00	286.85
6	200.00	286.85
7	200.00	286.85
8	200.00	286.85
9	200.00	286.85
10	200.00	286.85
11	187.29	268.62
12	211.64	303.55
TOTAL	2,493.58	3,576.43

BLOQUE B		
LOTE	AREA	
	m²	Vr²
1	226.66	325.09
2	200.00	286.85
3	200.00	286.85
4	200.00	286.85
5	200.00	286.85
6	200.00	286.85
7	200.00	286.85
8	200.00	286.85
9	200.00	286.85
10	193.91	278.12
11	182.89	262.31
12	182.89	262.31
13	193.91	278.12
14	200.00	286.85
15	200.00	286.85
16	200.00	286.85
17	200.00	286.85
18	200.00	286.85
19	200.00	286.85
20	200.00	286.85
21	180.97	259.56
TOTAL	4,161.23	5,968.27


BLOQUE C		
LOTE	AREA	
	m²	Vr²
1	178.07	255.40
2	200.00	286.85
3	200.00	286.85
4	200.00	286.85
5	200.00	286.85
6	200.00	286.85
7	200.00	286.85
8	200.00	286.85
9	193.91	278.12
10	182.89	262.31
11	182.89	262.31
12	193.91	278.12
13	200.00	286.85
14	200.00	286.85
15	200.00	286.85
16	200.00	286.85
17	200.00	286.85
18	200.00	286.85
19	200.00	286.85
20	178.07	255.40
TOTAL	3,909.74	5,607.57

BLOQUE G		
LOTE	AREA	
	m²	Vr²
1	3,525.11	5,055.91

BLOQUE D		
LOTE	AREA	
	m²	Vr²
1	178.07	255.40
2	200.00	286.85
3	200.00	286.85
4	200.00	286.85
5	200.00	286.85
6	200.00	286.85
7	200.00	286.85
8	200.00	286.85
9	193.91	278.12
10	182.89	262.31
11	182.89	262.31
12	193.91	278.12
13	200.00	286.85
14	200.00	286.85
15	200.00	286.85
16	200.00	286.85
17	200.00	286.85
18	200.00	286.85
19	200.00	286.85
20	178.07	255.40
TOTAL	3,909.74	5,607.57

BLOQUE E		
LOTE	AREA	
	m²	Vr²
1	178.07	255.40
2	200.00	286.85
3	200.00	286.85
4	200.00	286.85
5	200.00	286.85
6	200.00	286.85
7	200.00	286.85
8	200.00	286.85
9	210.80	302.34
10	182.89	262.31
11	193.91	278.12
12	200.00	286.85
13	200.00	286.85
14	200.00	286.85
15	200.00	286.85
16	200.00	286.85
17	200.00	286.85
18	178.07	255.40
TOTAL	3,543.74	5,082.63

BLOQUE F		
LOTE	AREA	
	m²	Vr²
1	178.07	255.40
2	200.00	286.85
3	200.00	286.85
4	200.00	286.85
5	200.00	286.85
6	200.00	286.85
7	200.00	286.85
8	193.91	278.12
9	182.89	262.31
10	182.89	262.31
11	193.91	278.12
12	200.00	286.85
13	200.00	286.85
14	200.00	286.85
15	200.00	286.85
16	200.00	286.85
17	200.00	286.85
18	178.07	255.40
TOTAL	3,309.74	4,747.02


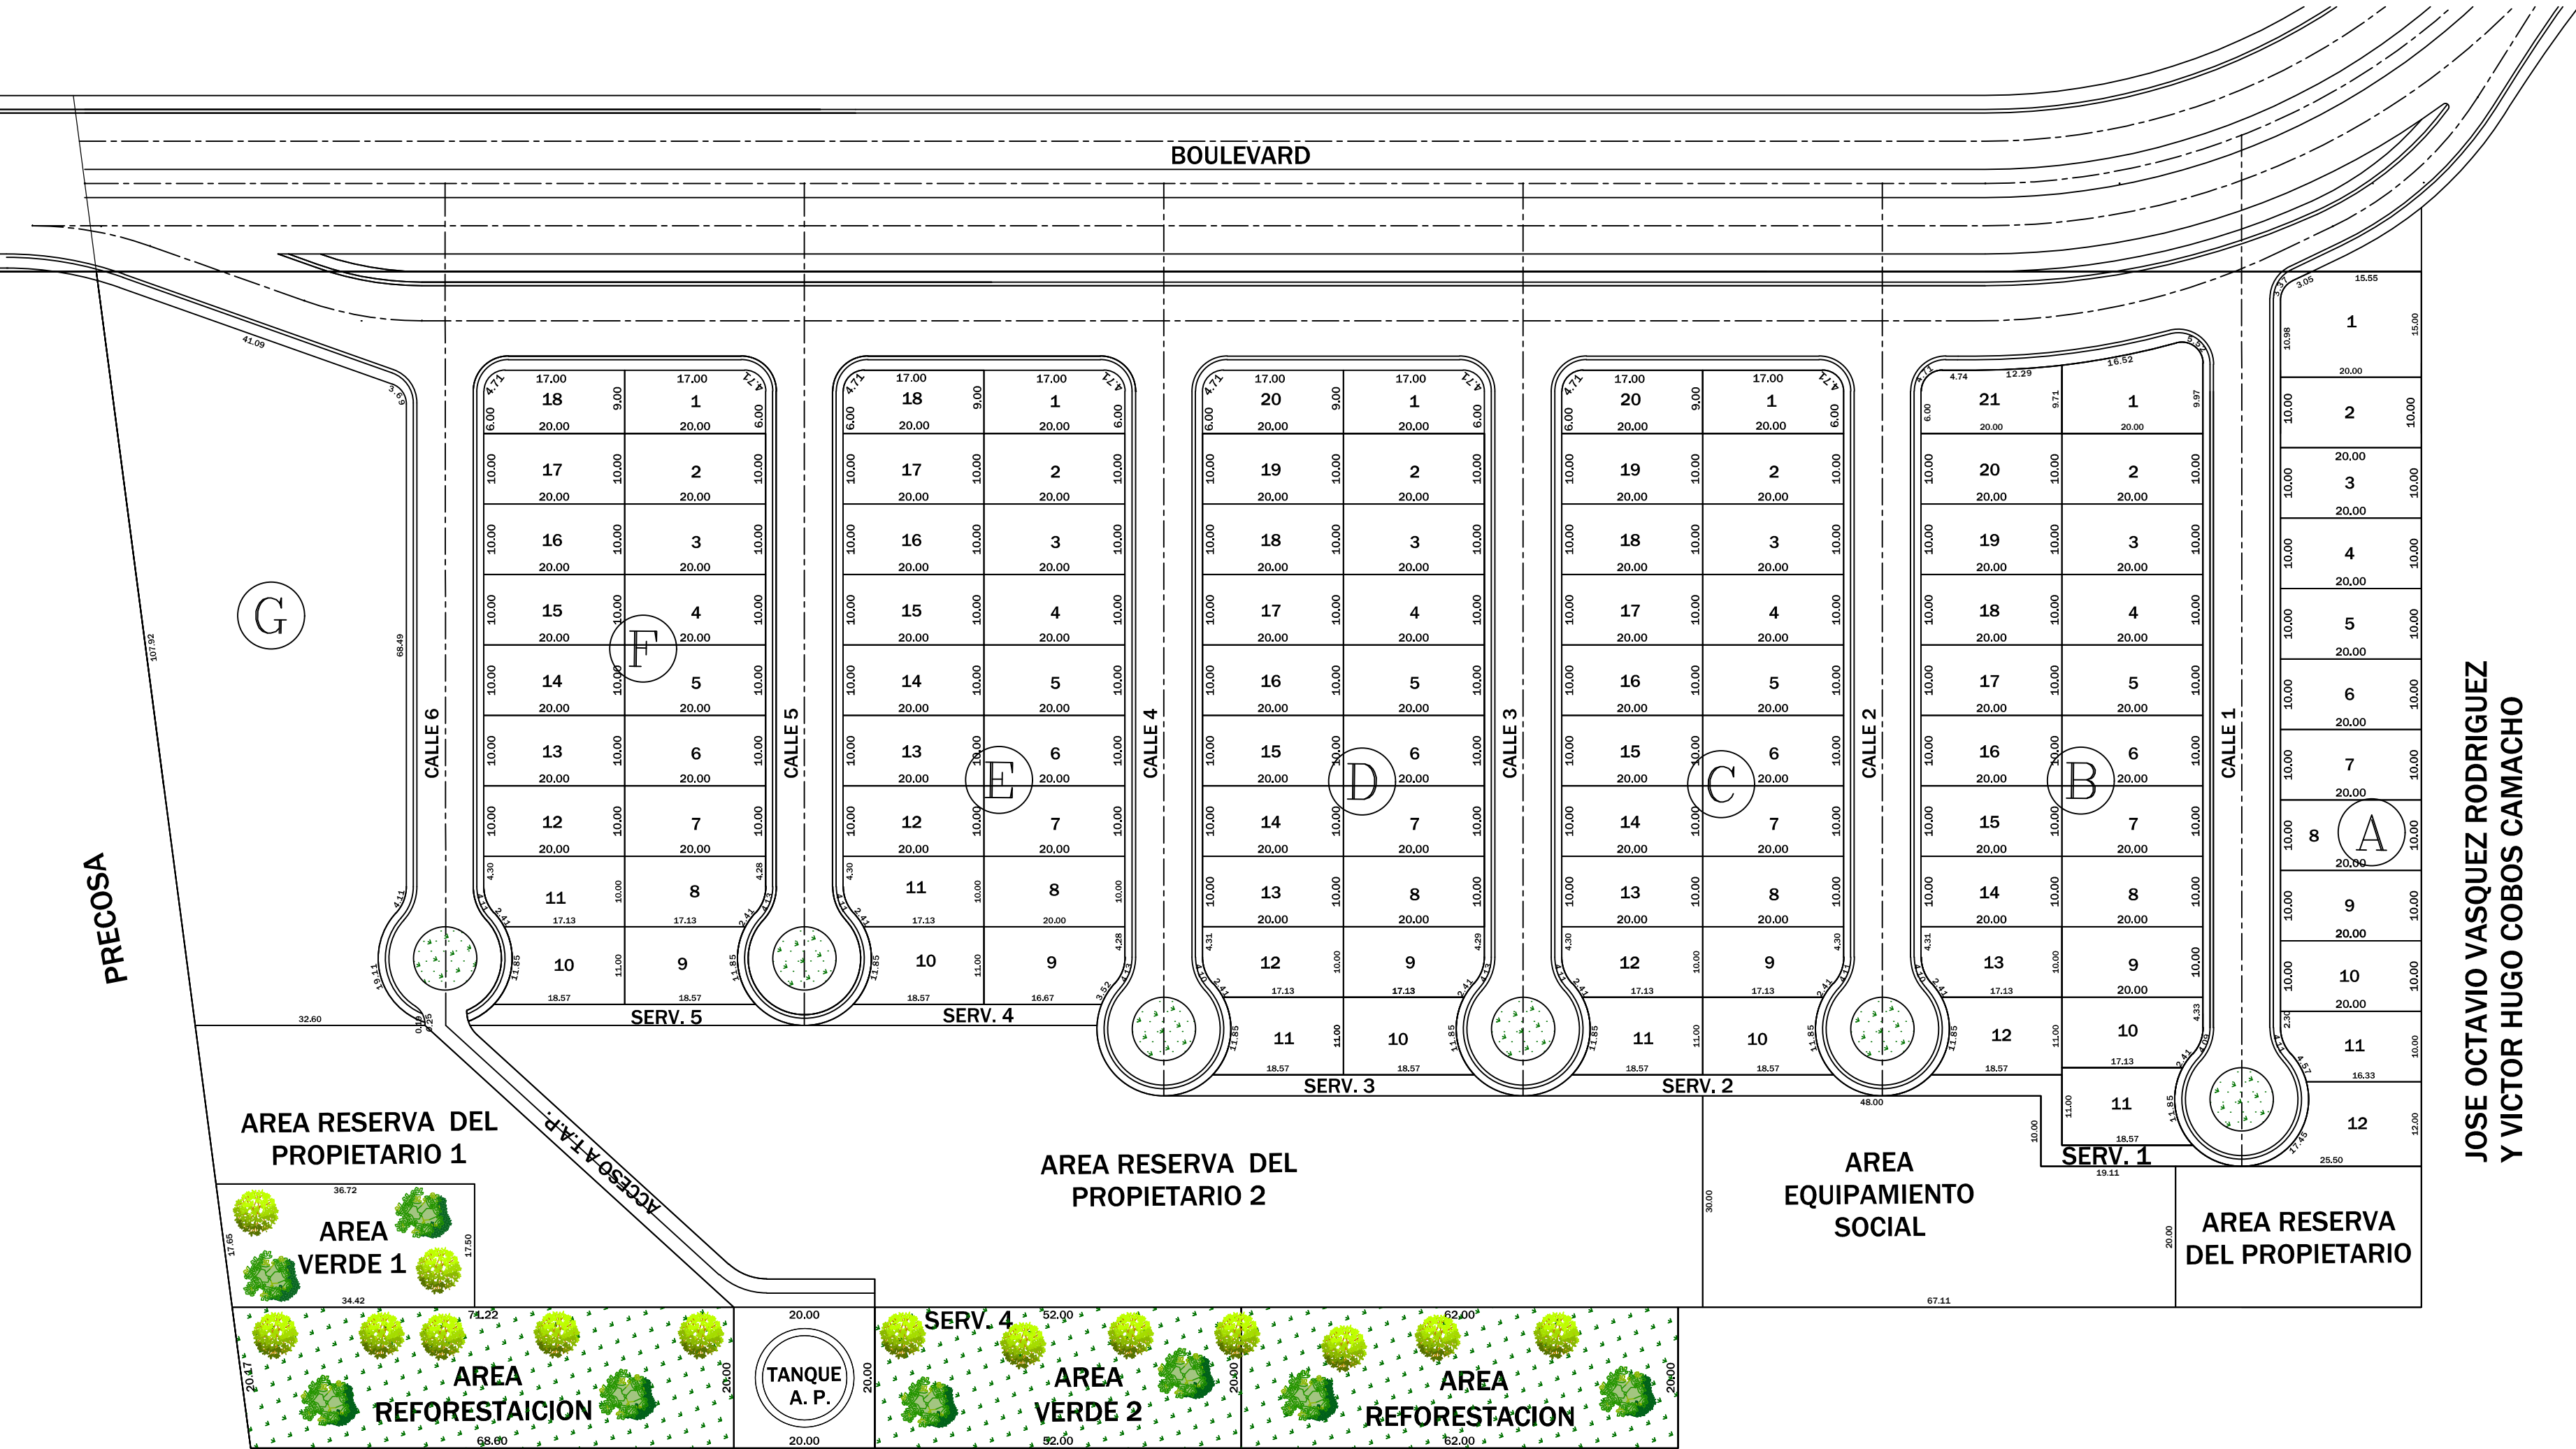


CUADRO AREAS DE SERVIDUMBRE		
NOMBRE	m²	Vr²
SERVIDUMBRE 1	154.27	221.26
SERVIDUMBRE 2	124.27	178.24
SERVIDUMBRE 3	124.27	178.24
SERVIDUMBRE 4	110.90	159.06
SERVIDUMBRE 5	123.57	177.23
TOTAL	637.28	914.02

CUADRO AREAS VERDES		
NOMBRE	AREA M²	AREA V²
AREA VERDE 1	622.49	892.81
AREA VERDE 2	1,040.00	1,491.63
TOTAL	1,662.49	2,384.44


CUADRO DE AREAS POR BLOQUE			
NOMBRE DEL BLOQUE	AREA m²	AREA Vr²	# DE LOTES
BLOQUE A	2,493.58	3,576.43	12
BLOQUE B	4,161.23	5,968.27	21
BLOQUE C	3,909.74	5,607.57	20
BLOQUE D	3,909.74	5,607.57	20
BLOQUE E	3,543.74	5,082.63	18
BLOQUE F	3,509.74	5,033.91	18
BLOQUE G	3,525.11	5,055.91	1
TOTAL	25,052.88	35,932.27	110

LOTES TIPICO

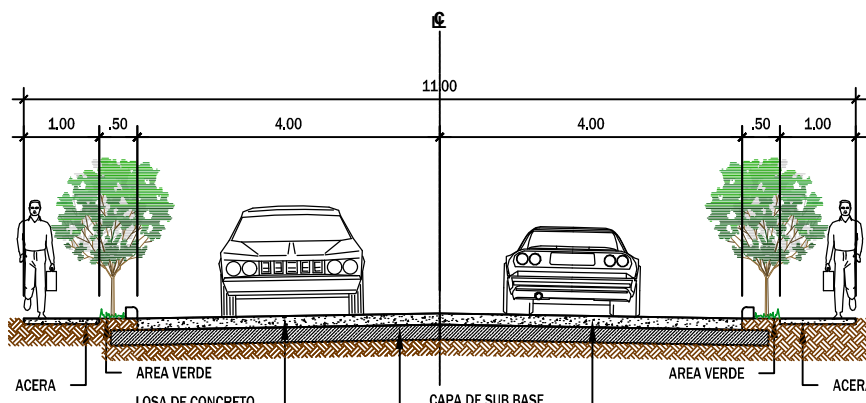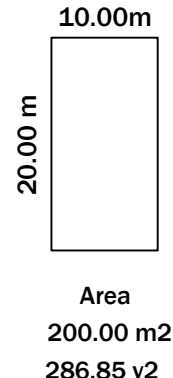

SECCION TIPICA DE CALLE 11 Mts.

ESCALA = 1:100

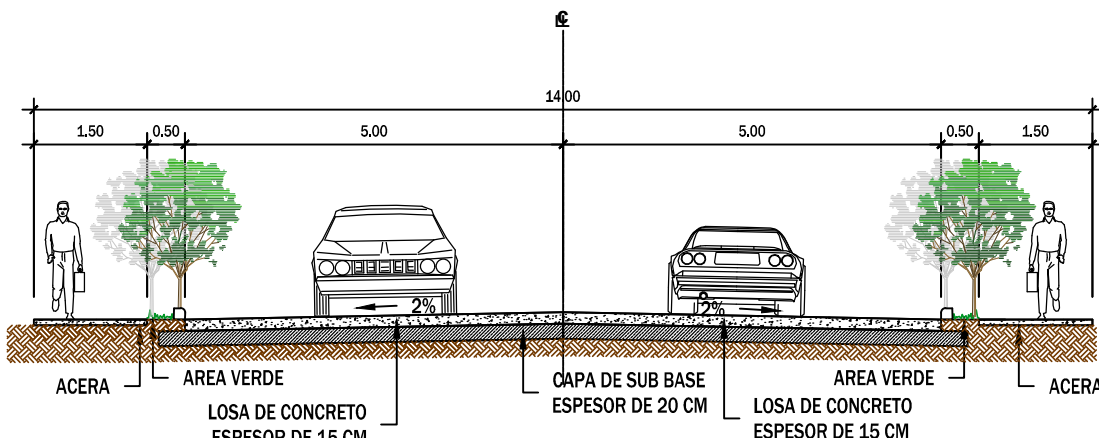

SECCION TIPICA DE CALLE 14 Mts.

ESCALA = 1:100

JOSE OCTAVIO VASQUEZ RODRIGUEZ
Y VICTOR HUGO COBOS CAMACHO

ESCALA

1:750

USO DEL SUELO POR LOTES			
DESCRIPCION DE AREA	AREA m²	AREA Vr²	%
AREA DE BLOQUES (110 LOTES)	25,052.88	35,932.27	48.96
AREA DE CALLES VEHICULARES	11,573.19	16,598.93	22.62
SERVIDUMBRES	637.28	914.02	1.25
AREA DE EQUIPAMIENTO SOCIAL	1,822.11	2,613.37	3.56
AREA RESERVA DEL PROPIETARIO	7,384.64	10,591.47	14.43
AREA VERDE	1,662.49	2,384.44	3.25
AREA DE REFORESTACION	2,638.18	3,783.83	5.16
AREA DE TANQUE	400.00	573.70	0.78
TOTAL	51,170.77	73,392.04	100.00